


1. Spigot Fixing Glass Link
  - a. glass adapter  
incl. handrail bracket
  - b. glass adapter
  - c. baluster post  
(available with length  
L: 1200mm  $\Rightarrow$  H: 1144mm;  
L: 1400mm  $\Rightarrow$  H: 1344mm)
2. glass 10mm - 25,52mm
3. covercap

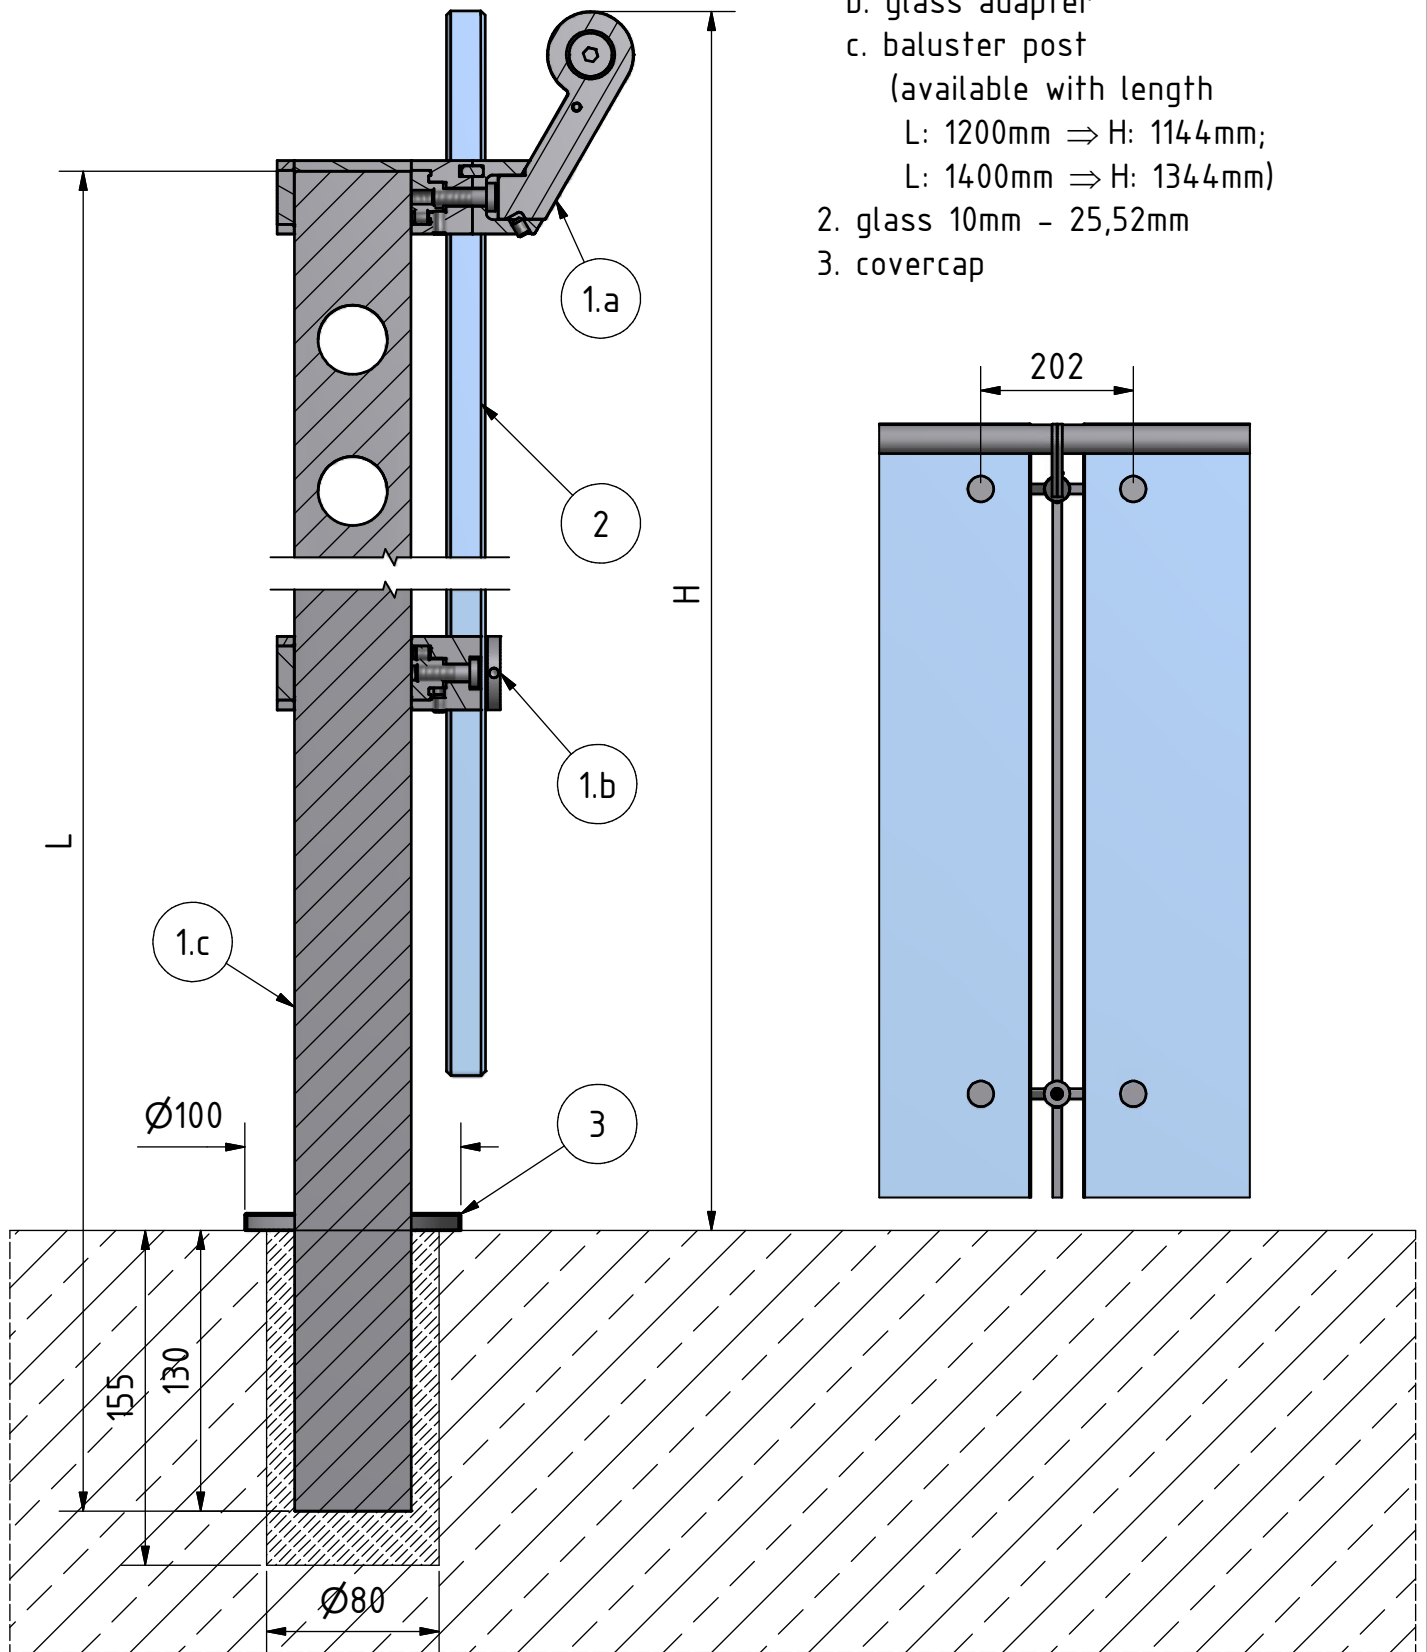

Article: Spigot Fixing Glass Link MOD: 9056	Drawn: TRR	This drawing and design are the sole property of Q-railing Europe GmbH & Co. KG. Any reproduction in part or as a whole and forwarding to unauthorised third parties without the permission of Q-railing is prohibited.
	Date: 23.05.2013	
Project: d line	Edited:	
Detail: 9056-001	Date:	
Scale: 1:3,5	Your choice in railing systems	

